
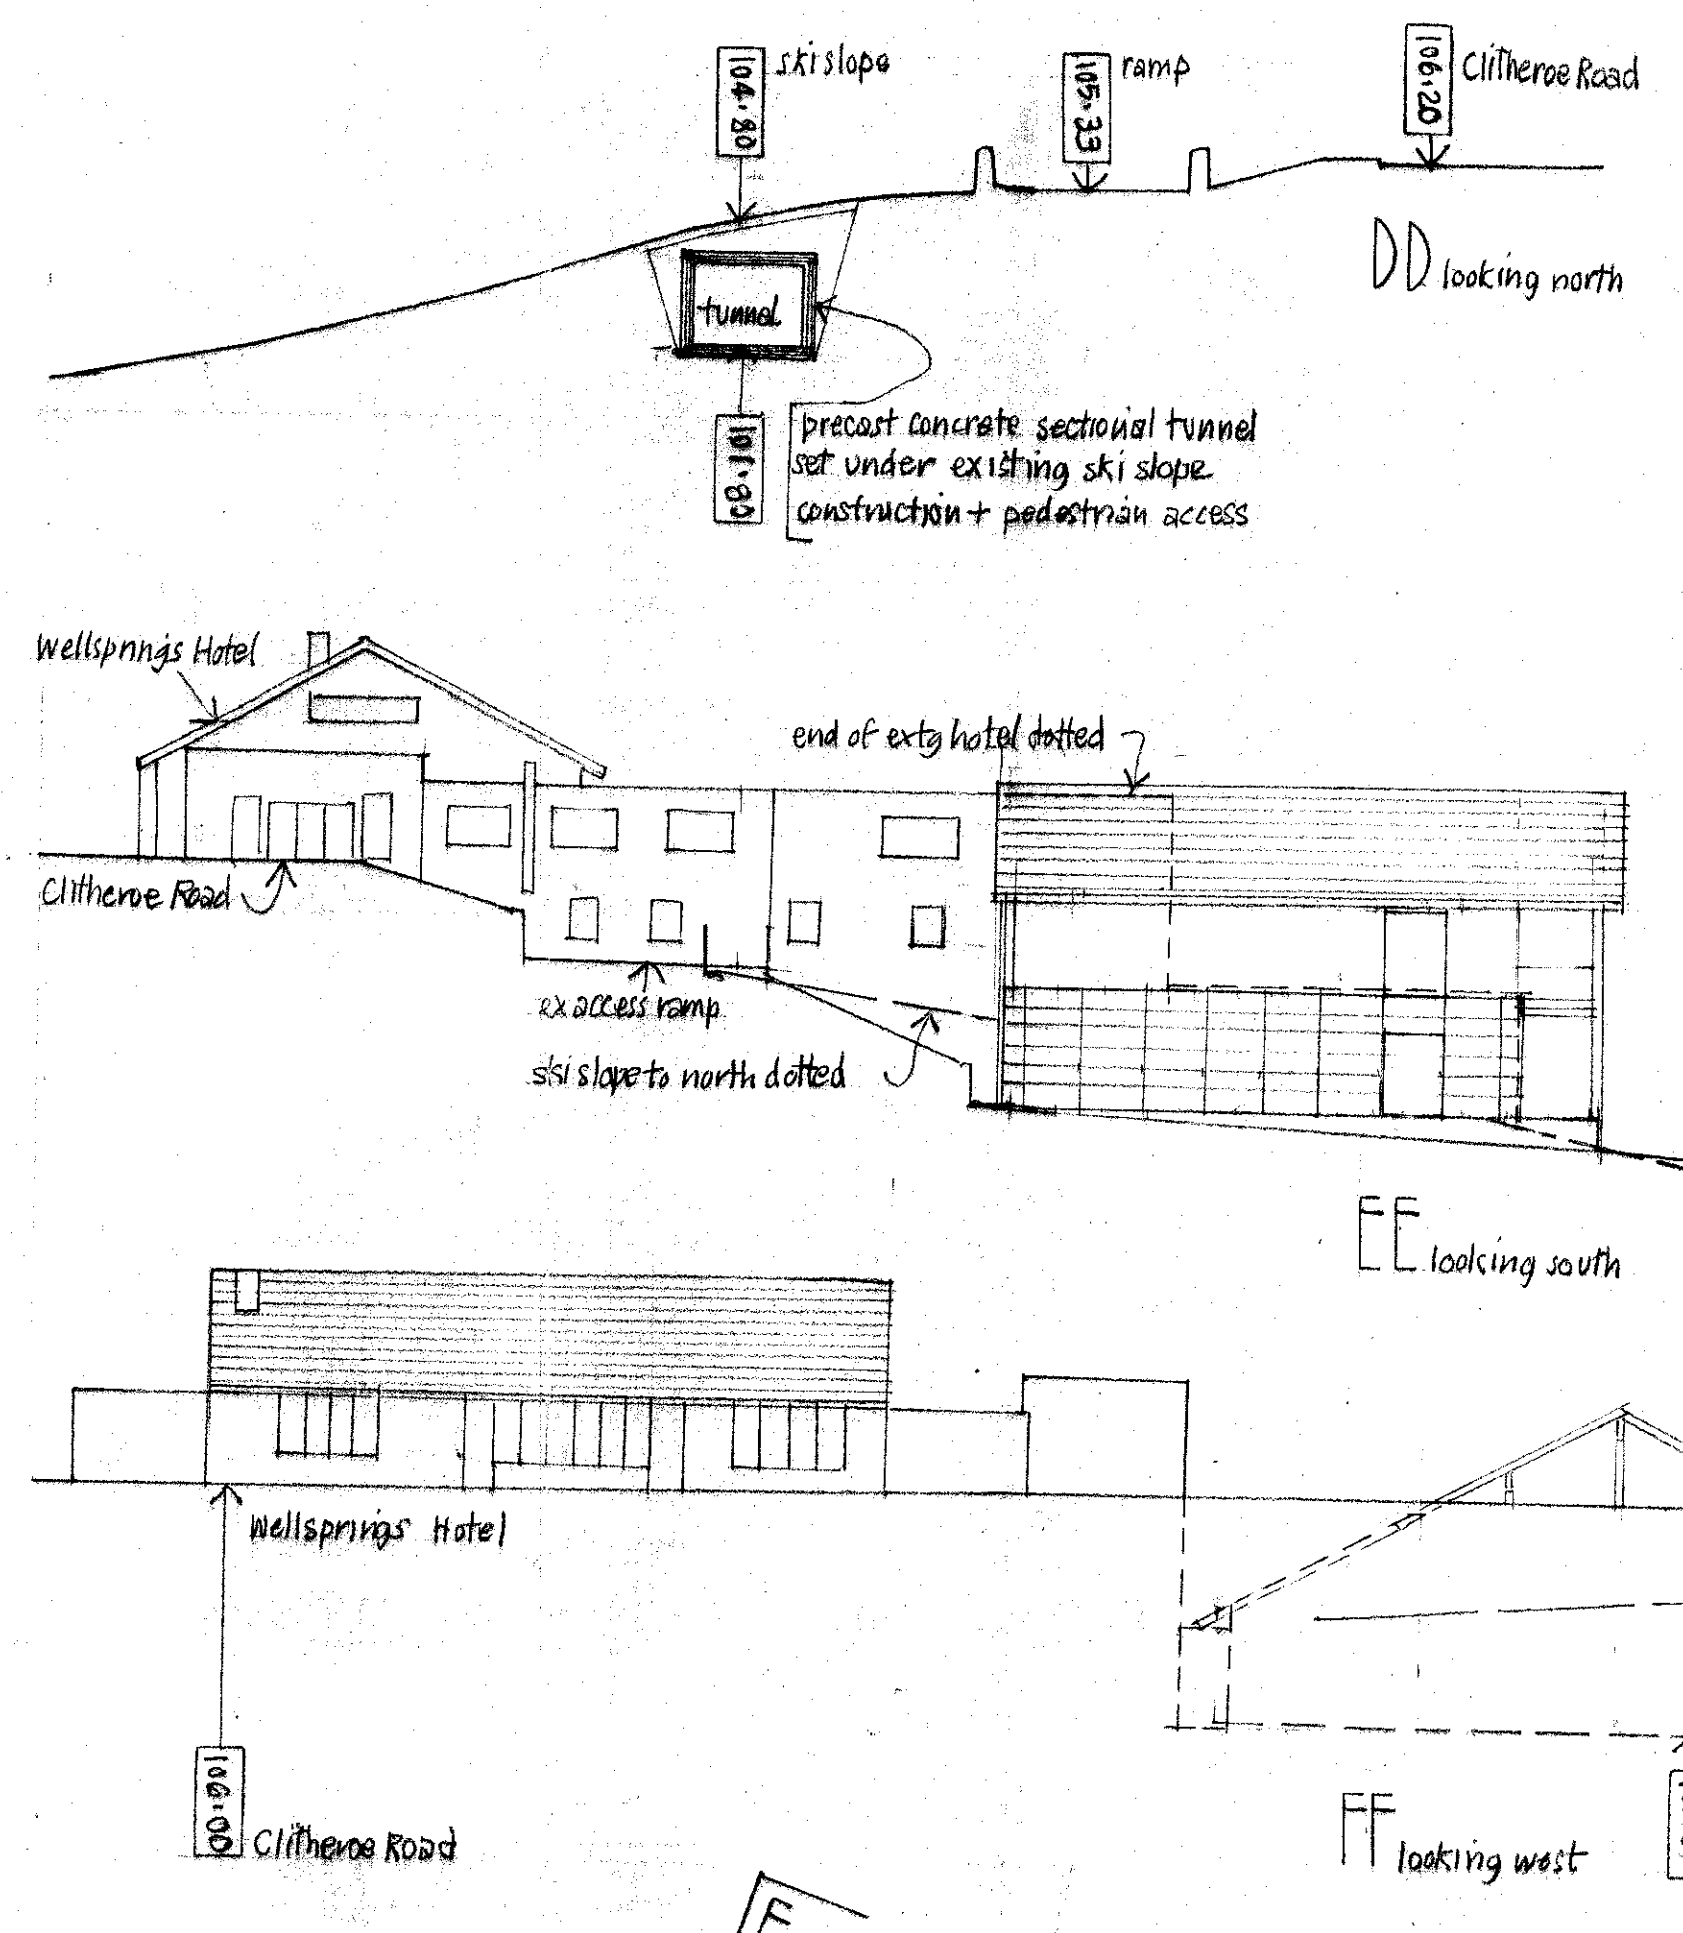




SITE SECTIONS 1:200

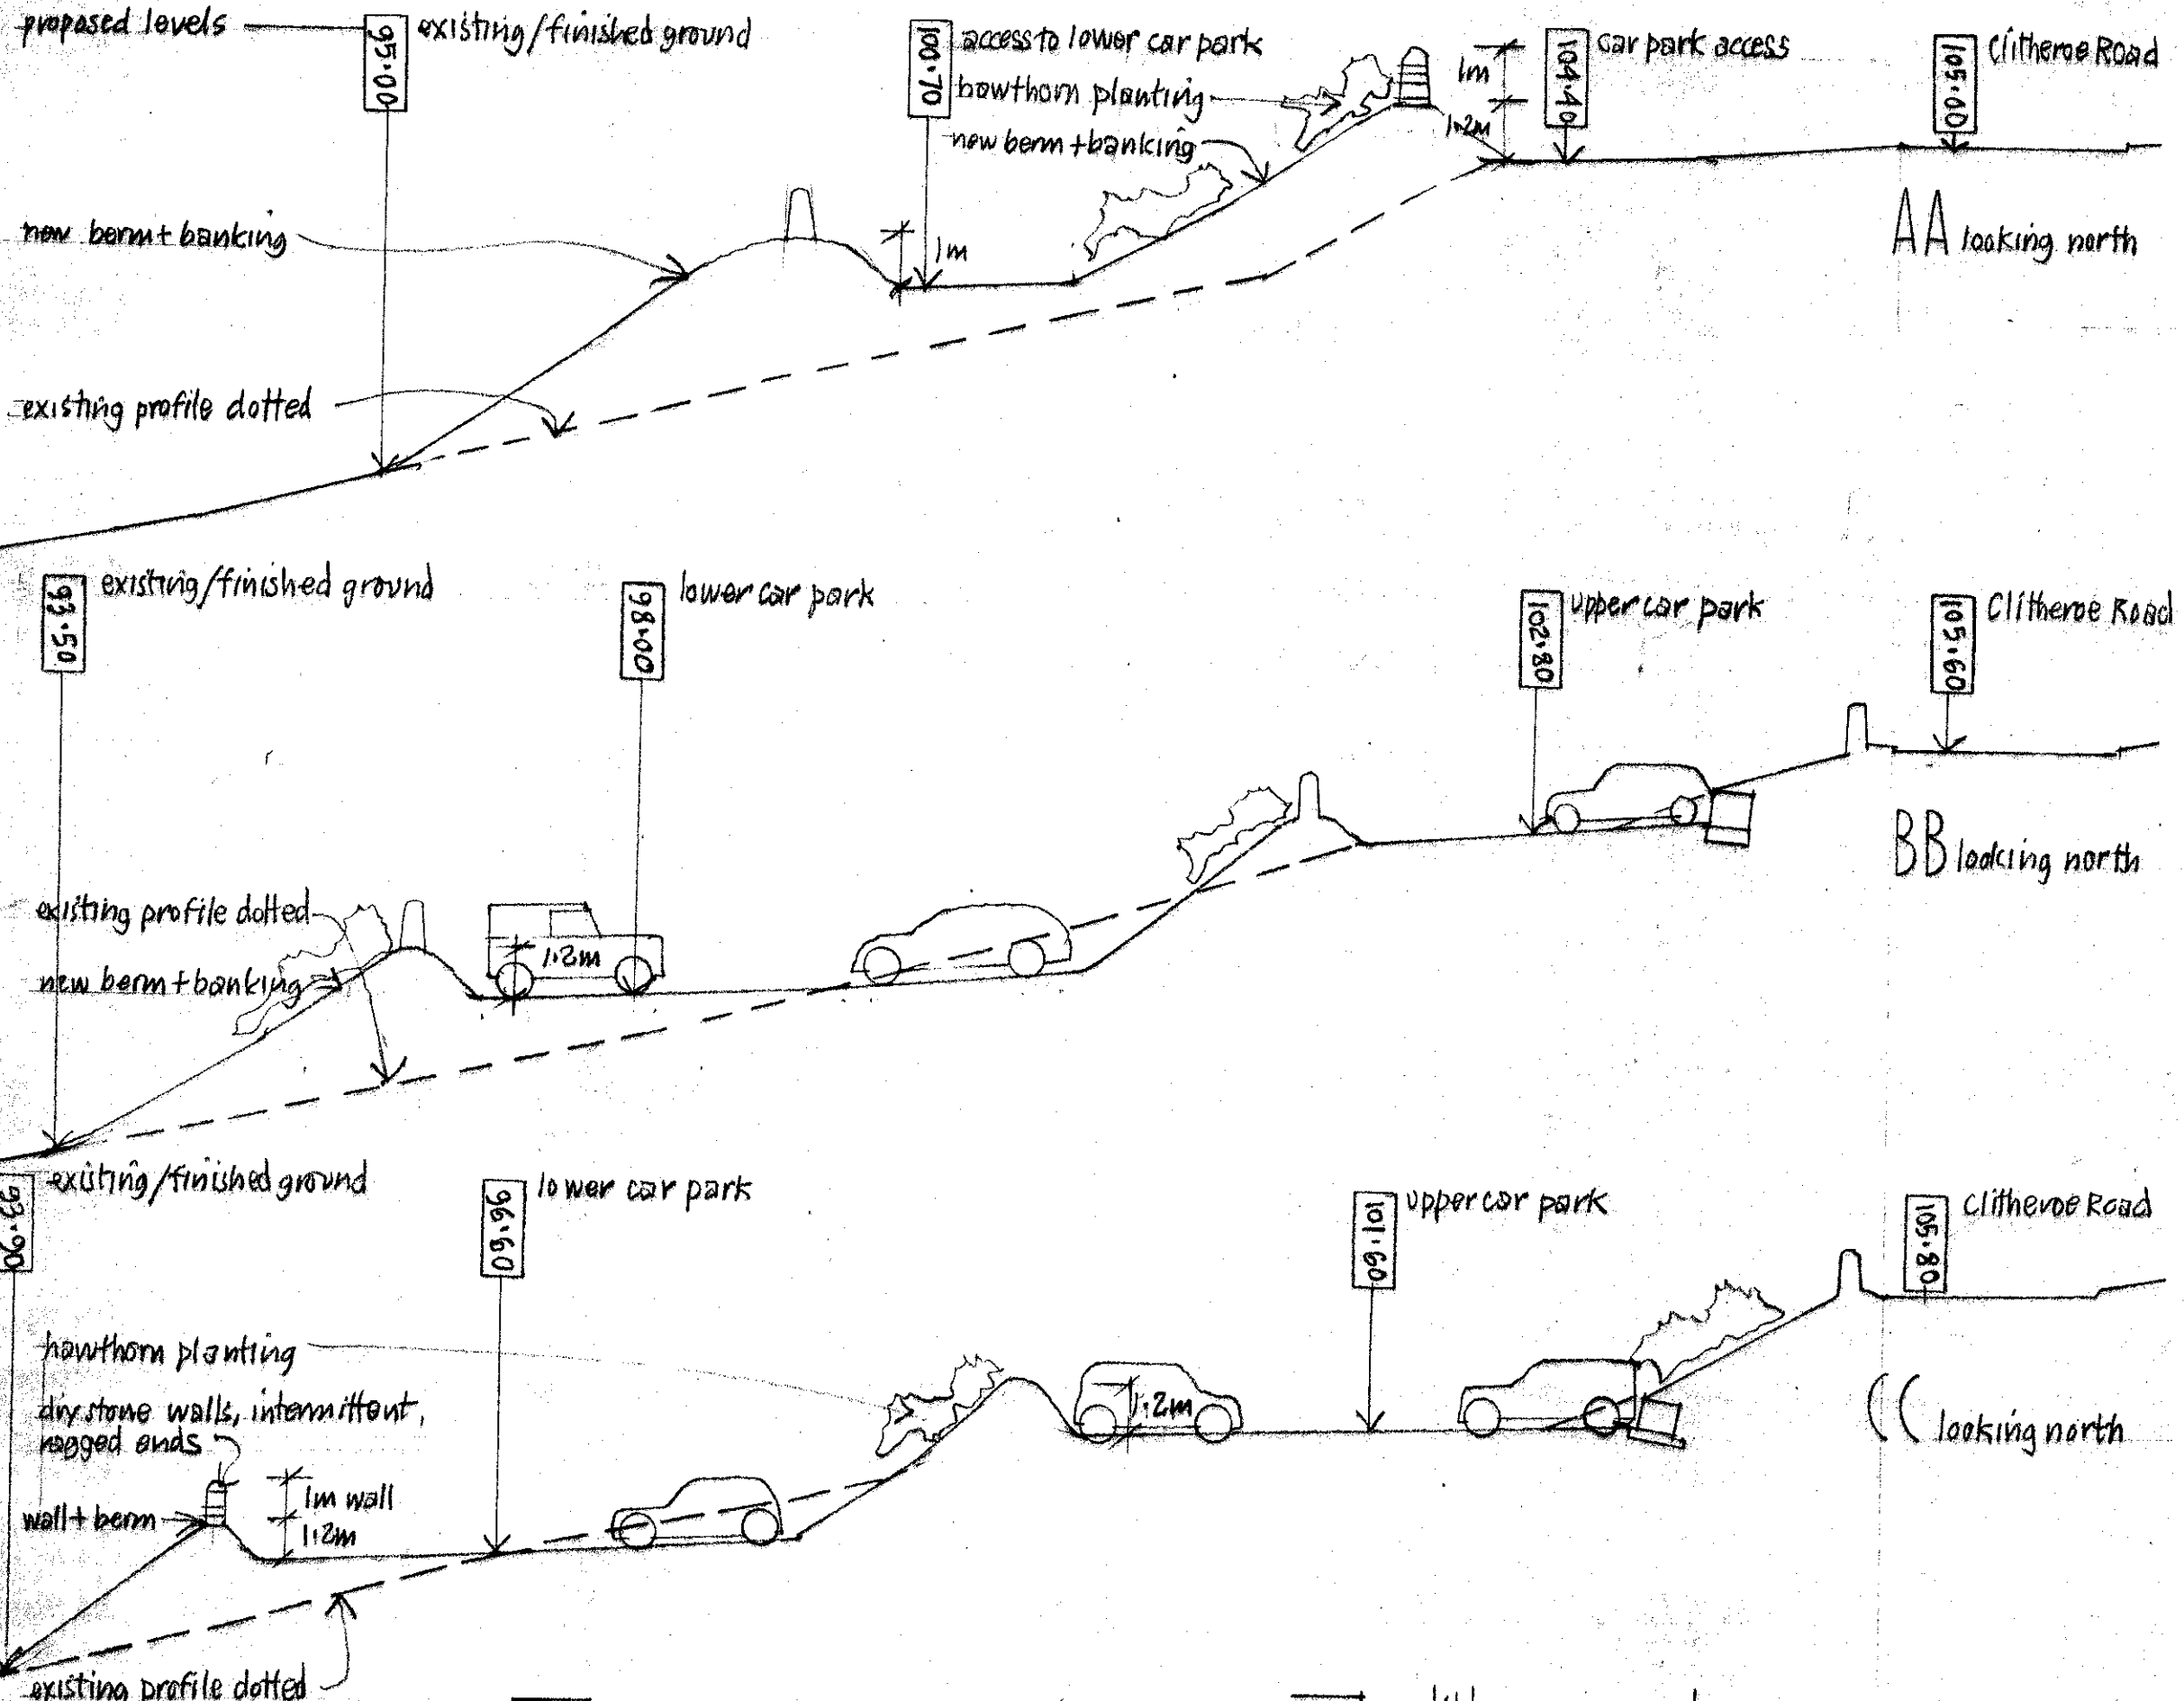

typical elevation of walls on carpark berms 1:100

dry construction, locally sourced sandstone/gneiss 1000 high rough rounded top stones, concealed mortar joints wall ends 'ragged'

LOCATION 1:2500

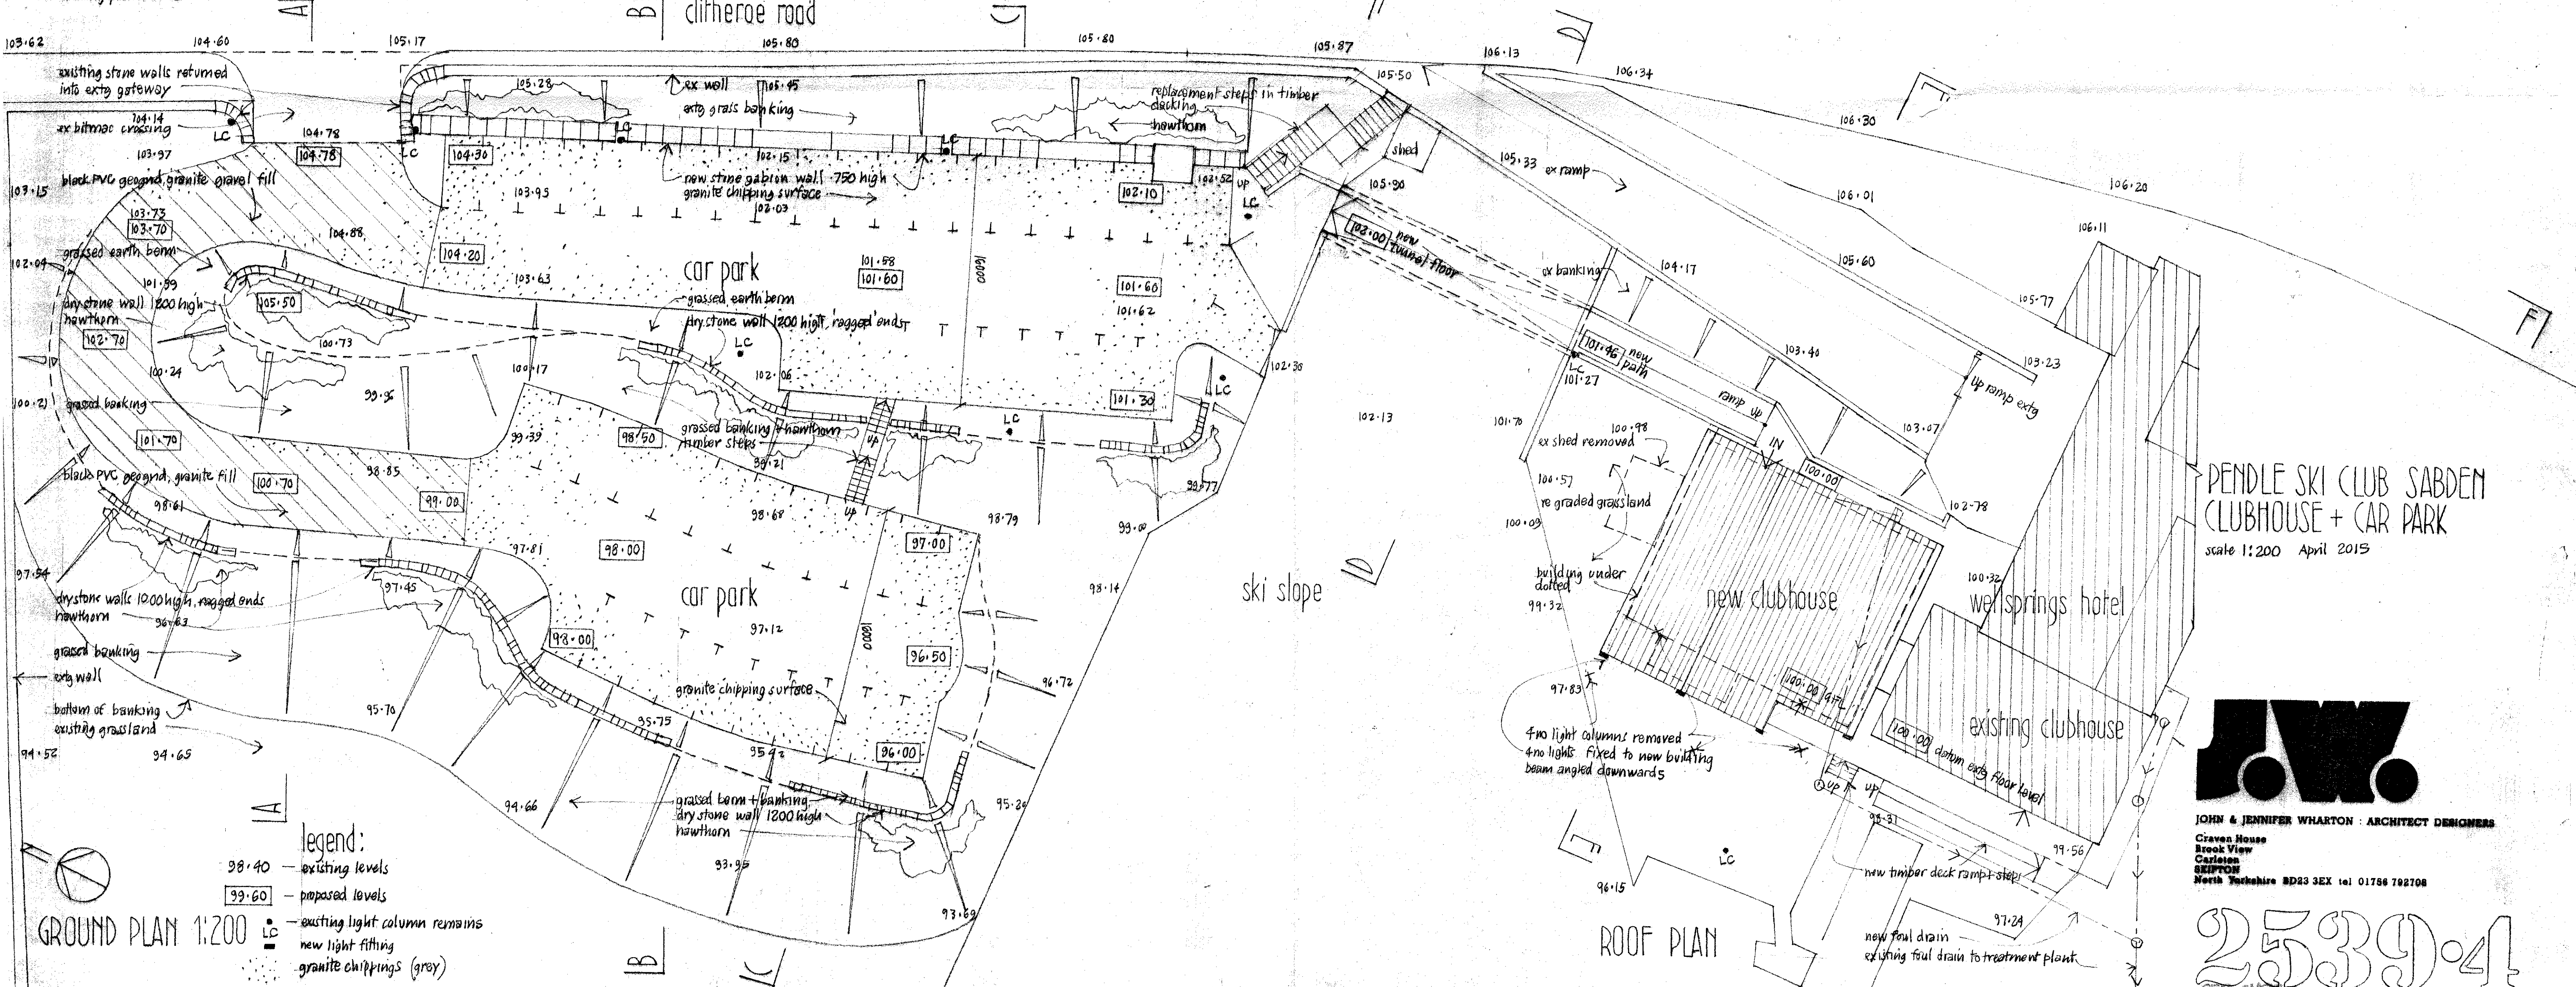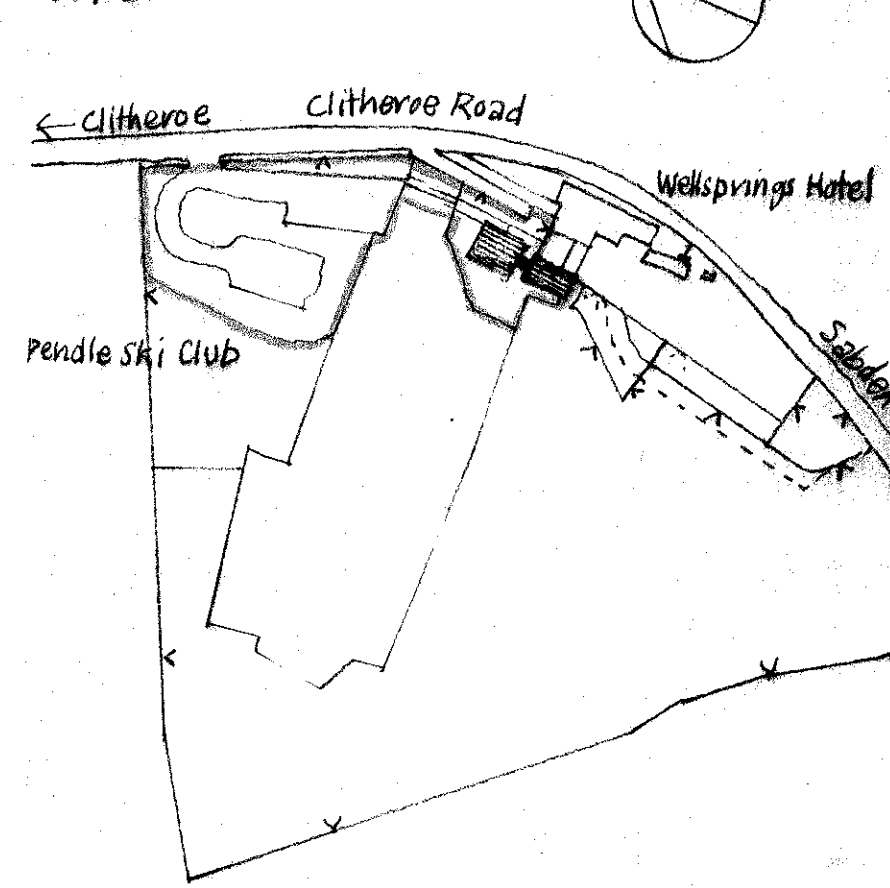

PENDLE SKI CLUB SABDEN CLUBHOUSE + CAR PARK

scale 1:200 April 2015

JW

JOHN & JENNIFER WHARTON : ARCHITECT DESIGNERS

Craven House
Brook View
Castleton
SEIPTON
North Yorkshire BD23 3EX tel 01756 782708

2539.4